


VILLAGE OF WAITE HILL WAITE HILL ROAD IMPROVEMENTS LAKE COUNTY, OHIO

INDEX OF SHEETS	
SHEET TITLE:	SHEET NUMBER
COVER SHEET	1
SURVEY CONTROL	2
GENERAL NOTES	3
MAINTENANCE OF TRAFFIC NOTES	4-5
PLAN AND PROFILE	6-7
RETAINING WALL REPAIR AREAS	8
OVERALL SITE	9
DETAILS	10
EROSION AND SEDIMENT CONTROL	11

JULY, 2017

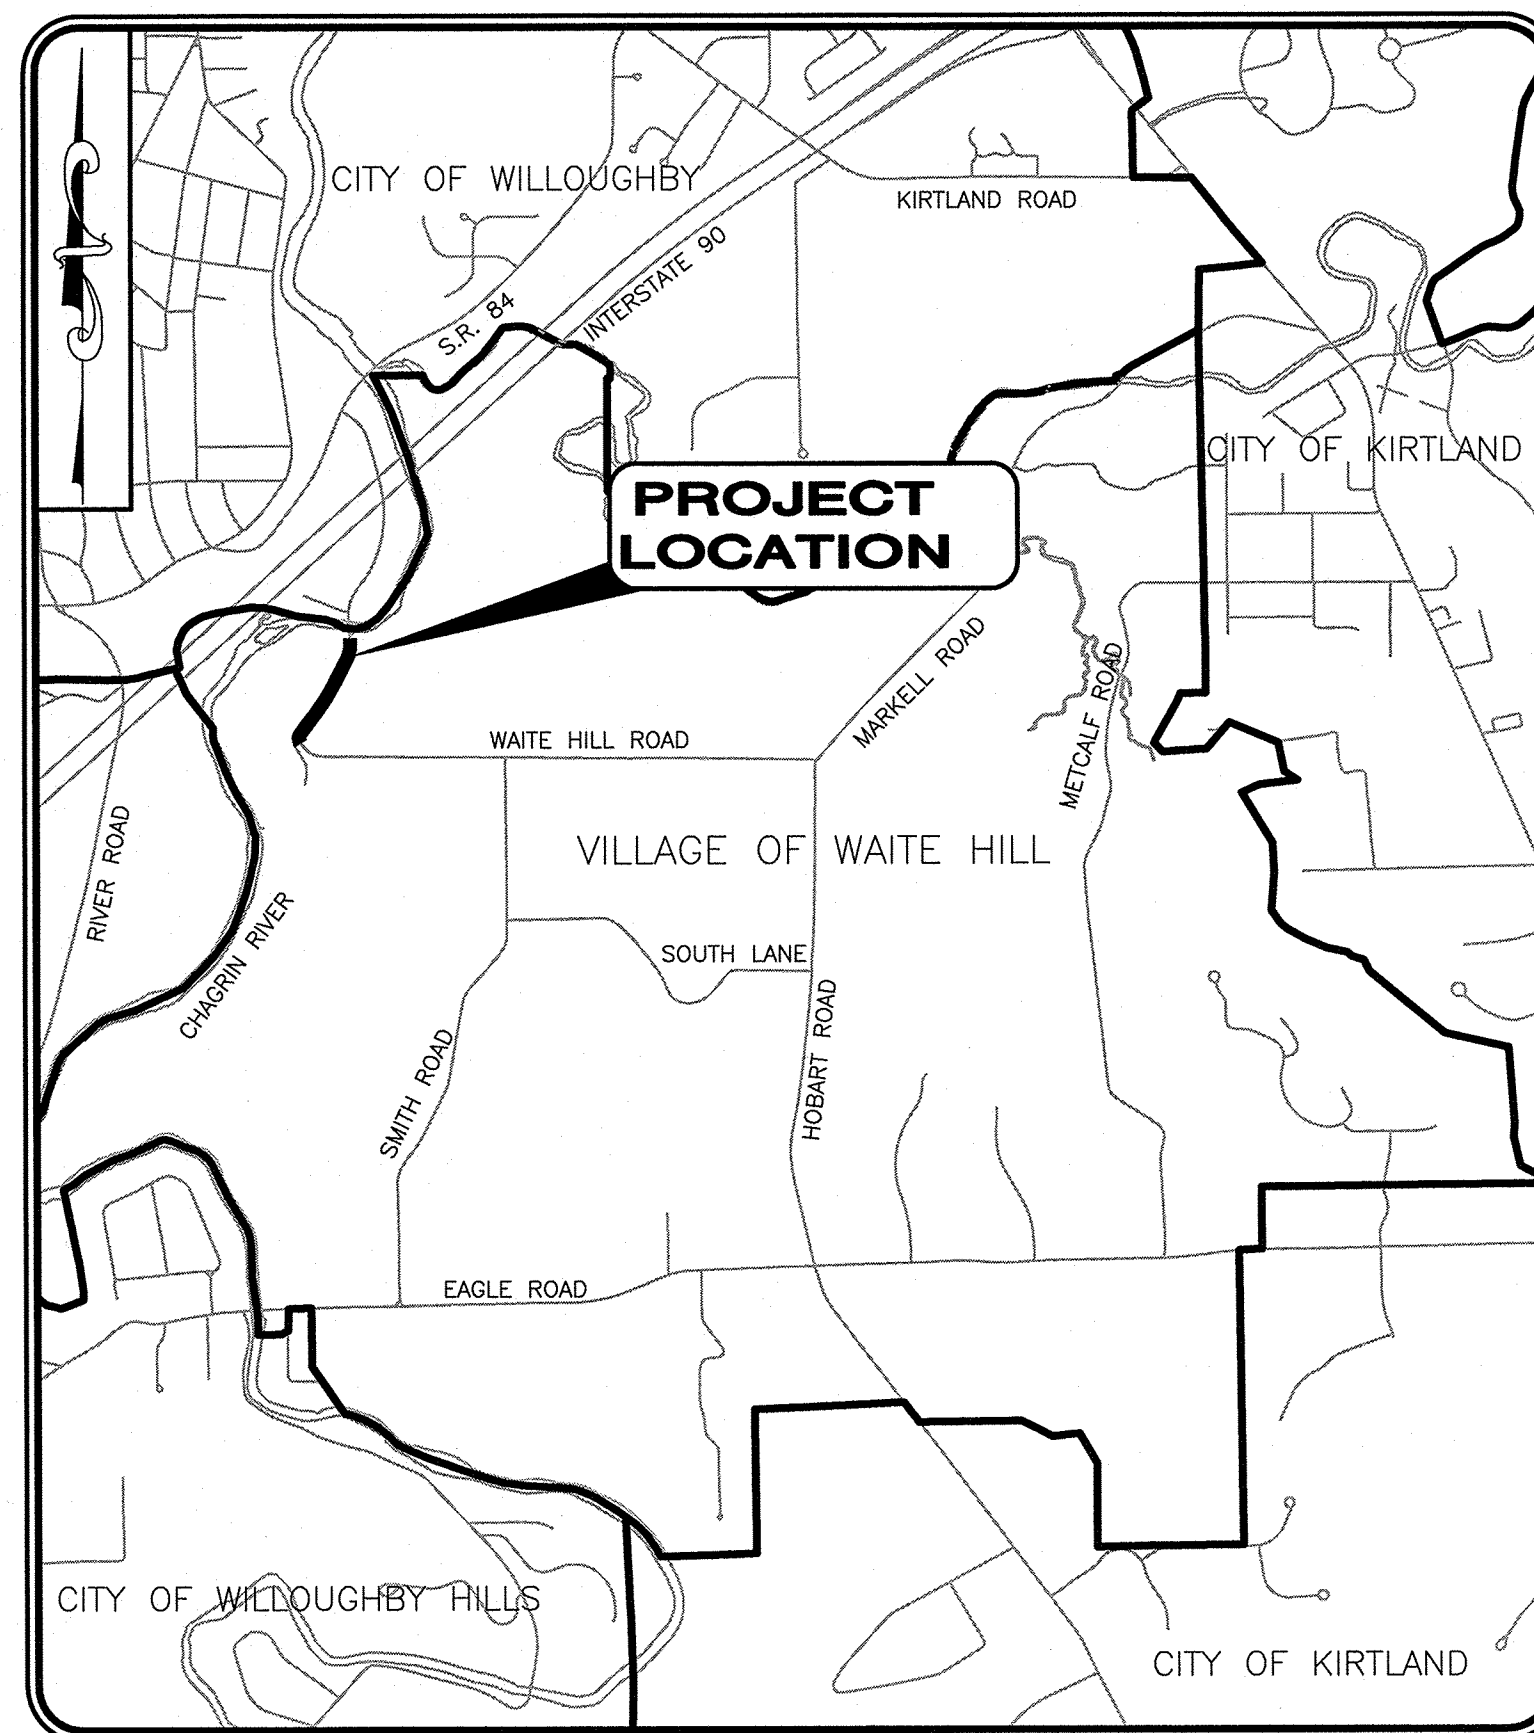

LOCATION MAP
1" = 2000'

MEMBERS OF COUNCIL

- COUNCIL PRESIDENTRYAN W. COX
- COUNCIL VICE PRESIDENTSAM KNEZEVIC
- SERVICE COMMITTEE CHAIRROBERT I. GALE III
- FINANCE COMMITTEE CHAIRKARL F. SCHEUCHER
- SAFETY COMMITTEE CHAIRCOURTENAY O. TAPLIN
- COUNCIL MEMBERMARCIA A. MERRITT
- COUNCIL MEMBERRICHARD A. STEUDEL, Jr.

OFFICIALS

- VILLAGE MAYORROBERT A. RANALLO
- LAW DIRECTORSTEPHEN BYRON
- VILLAGE ENGINEERTIMOTHY R. LANNON, P.E.
- CHIEF OF POLICEKEITH A. DeWITT
- PUBLIC SERVICE DIRECTORBOB HAYNIK
- CLERK-TREASURERROBBI LAPS




UNDERGROUND UTILITIES
CONTACT BOTH SERVICES
CALL TWO WORKING DAYS
BEFORE YOU DIG

CALL
1-800-362-2764
(TOLL FREE)

OHIO UTILITIES PROTECTION SERVICE
NON-MEMBERS
MUST BE CALLED DIRECTLY

OIL & GAS PRODUCERS PROTECTIVE
SERVICE CALL: 1-800-925-0988

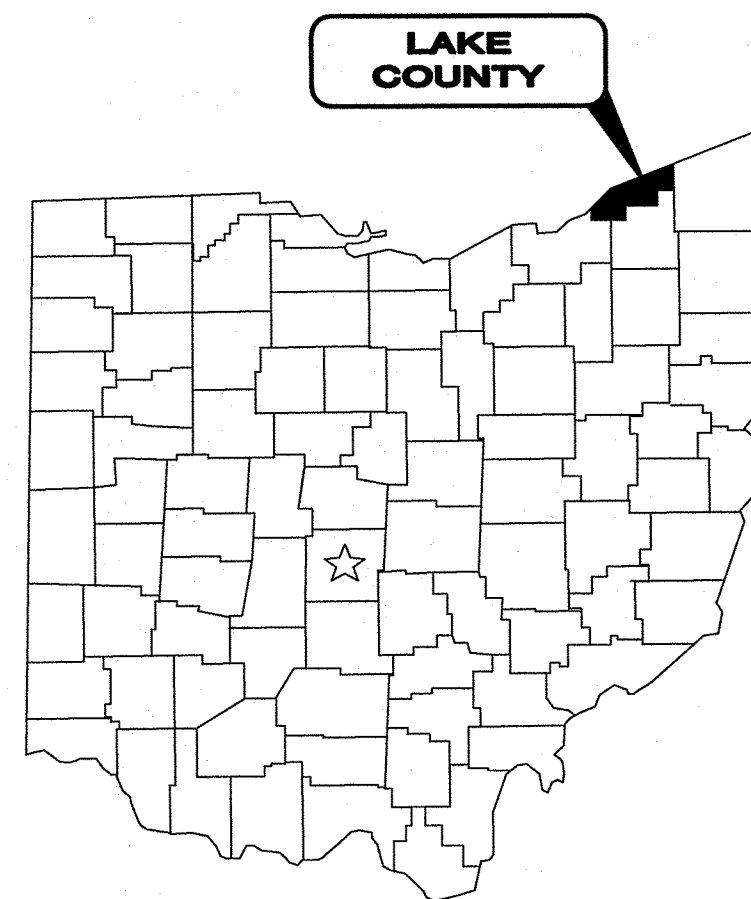

1. THE SURVEY SHOWN ON THESE PLANS WAS OBSERVED IN THE FIELD FOR CONSTRUCTION PURPOSES ONLY AND MAY NOT BE SUITABLE FOR PROPERTY LINE SURVEYS OR ANY OTHER PURPOSE.
2. UNDERGROUND BUILDING SERVICE UTILITY LINES ARE NOT SHOWN ON THE PLANS. THE CONTRACTOR SHALL BE RESPONSIBLE FOR LOCATING, MAINTAINING AND REPLACING AS NECESSARY TO ENSURE CONTINUAL SERVICE TO BUILDINGS.
3. THE CONTRACTOR IS RESPONSIBLE TO CALL OHIO UTILITIES PROTECTION SERVICE © 1-800-362-2764, THREE WORKING DAYS PRIOR TO CONSTRUCTION.



**OPWC PROJECT No. CG23U/CG24U
ENGINEER'S PROJECT No. 16001801**

Tim
TIMOTHY R. LANNON

P.E. No. 58885

7/20/17
DATE

H:\2016\16001801\DWG\PLANS - 16001801 - COVER.DWG - 7/17/2017 1:48:47 PM - SILVAROLI