



**BID ALTERNATE A:** REMOVE AND REPLACE EXISTING GUARDRAIL WITH TYPE MGS. THE EXISTING GUARDRAIL POSTS SHALL REMAIN IN PLACE AND SPACERS SHALL BE INSTALLED SO THAT THE FACE OF THE PROPOSED GUARDRAIL IS WITHIN 6" OF THE PROPOSED BACK OF CURB. A CONTINGENCY AMOUNT OF 40 POSTS SHALL BE USED AS NEEDED OR DIRECTED TO INSTALL THE NEW GUARDRAIL.

**BID ALTERNATE B:** SANDBLAST AND PAINT EXISTING GUARDRAIL GREEN OR BLACK (FINAL COLOR TO BE SELECTED BY THE VILLAGE OF WAITE HILL).

TOTAL RESURFACING AREA = 4,025 SY

**LEGEND**

PAVEMENT REPLACEMENT LIMITS  
(SEE DETAIL SHT. 10)  
MILL 3 INCH, FILL 3 INCH

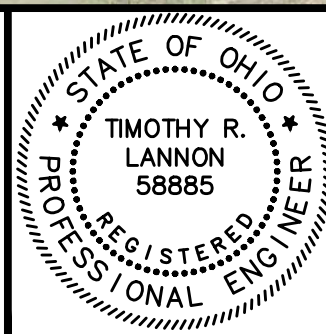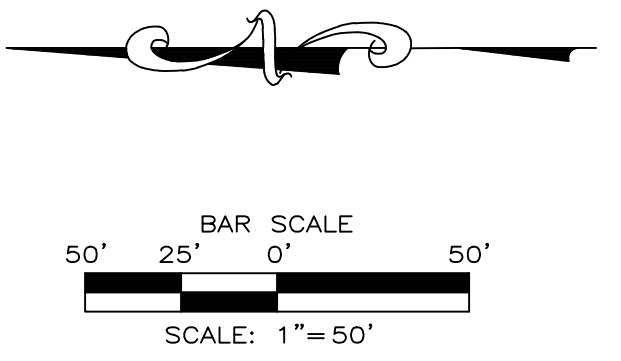

NO	REVISION	DATE

**WAITE HILL ROAD IMPROVEMENTS**  
VILLAGE OF WAITE HILL, OHIO

SCALE: AS SHOWN  
DATE: JULY 2017  
DESIGNED BY: JNS  
DRAWN BY: JNS  
CHECKED BY: TRL

**OVERALL SITE**

PROJECT NO: <b>16001801</b>	
DRAWING NAME <b>OS-1</b>	
SHEET <b>9</b>	OF <b>11</b>